

ADRESA IMOBILULUI : STR.BERCENI , NR.44 ,ORAS VALENII DE MUNTE, JUD. PRAHOVA



RELEVU C1 CLADIRE SCOALA

PARTER

CORP NOU

F7

C1

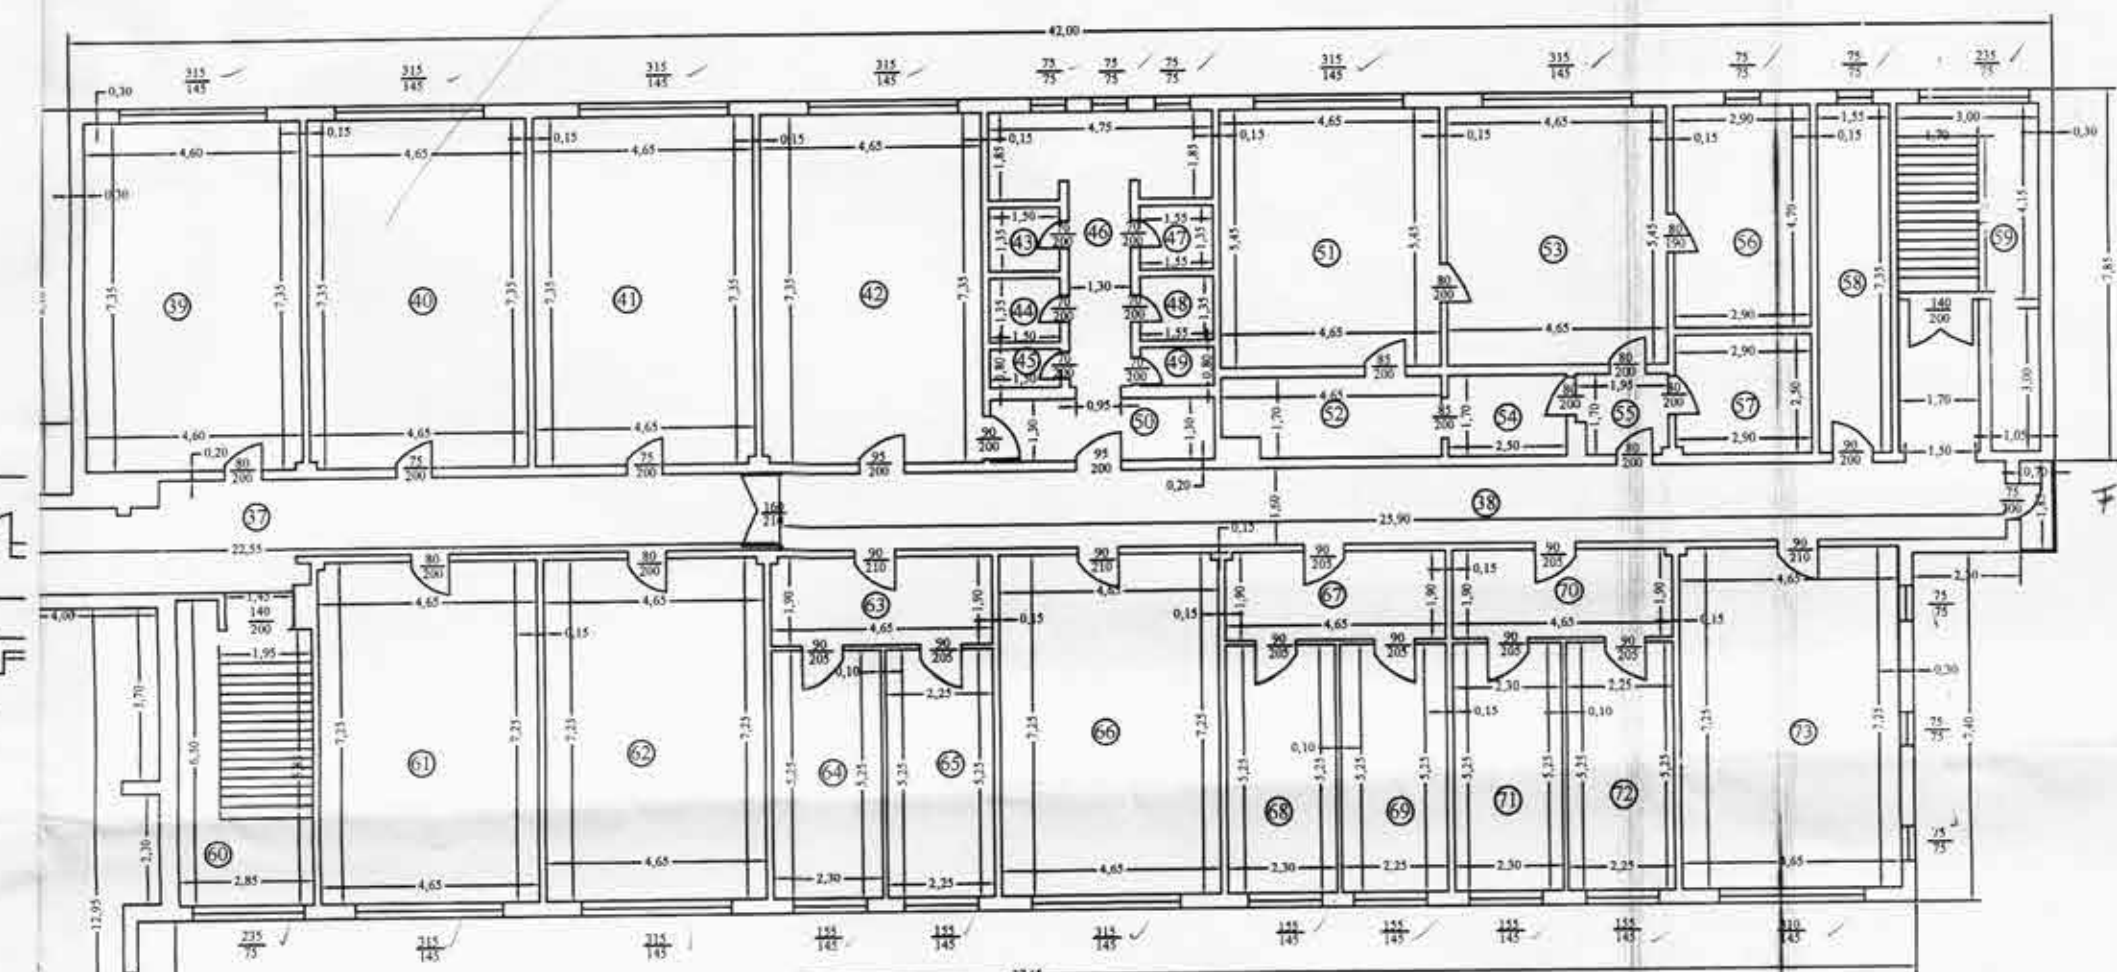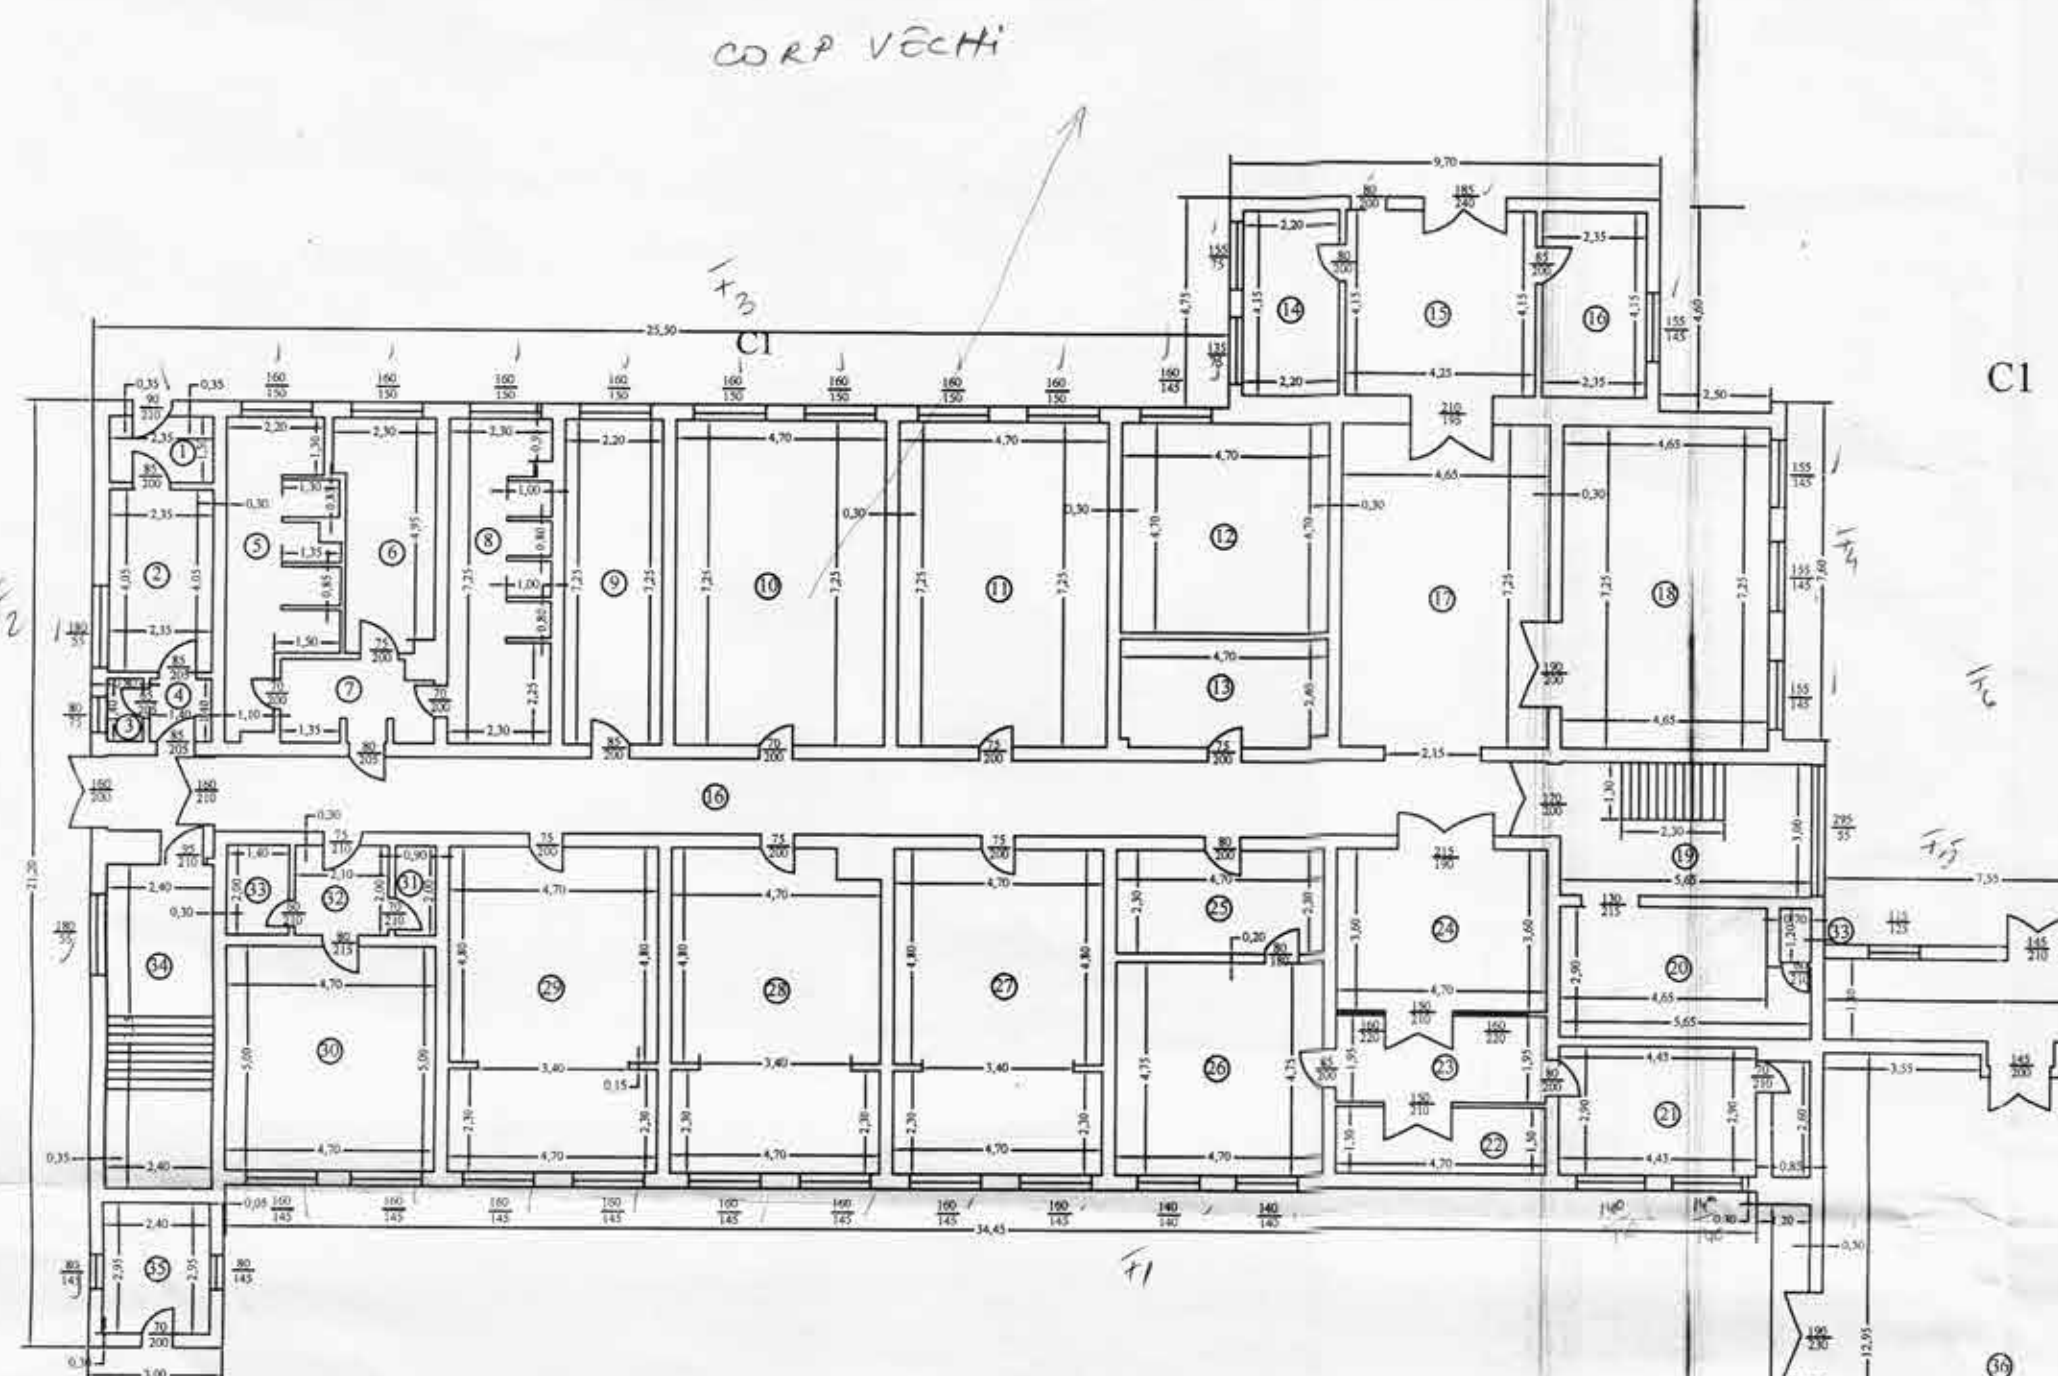

NR INCAPERI	DENUMIRE INCAPERI	SUPRAFATA UTILA (MP)
1	HOL	3.53
2	CAMERA IZOLARE	9.52
3	HOL	1.12
4	HOL	1.96
5	CABINE WC	14.31
6	DUSURI PETE	10.74
7	HOL	5.93
8	DUSURI BARETI	16.04
9	MAGAZIE	15.95
10	MAGAZIE ECHIPAMENT	24.08
11	MAGAZIE ECHIPAMENT	34.08
12	CAMERA PROTOCOL	22.09
13	DEPOZIT	11.14
14	BIROU ADMINISTRATIV	9.13
15	BIROU	17.64
16	BIROU	9.75
17	HOL	33.71
18	BIBLIOTECA	33.71
19	HOL+CASA SCARII	16.95
20	HOL	15.90
21	BIROU CONTABILITATE	15.33
22	BIROU	7.05
23	BIROU	9.17
24	BIROU	16.92
25	ANTICAMERA	10.81
26	BIROU DIRECTOR	22.33
27	CLASA	33.88
28	MODUL BUCATARIE	33.18
29	CABINET MEDICAL	33.88
30	INFIRMERIE	23.50
31	HOL	1.80
32	HOL	4.20
33	CABINE WC	2.80
34	HOL+CASA SCARII	18.28
35	CADRINA PAZA	7.08

NR INCAPERI	DENUMIRE INCAPERI	SUPRAFATA UTILA (MP)
36	CLUB	114.62
37	HOL	40.22
38	HOL	41.44
39	CLASA	33.79
40	CLASA	34.16
41	SALA DE MISE	34.16
42	CLASA	32.50
43	WC	12.03
44	WC	2.03
45	WC	1.20
46	HOL	14.00
47	WC	2.09
48	WC	2.09
49	WC	1.74
50	HOL	6.18
51	SPALATORIE	25.34
52	HOL	7.55
53	USCATORIE	25.34
54	HOL	4.25
55	HOL	3.15
56	CAMERA VENTILATIE	13.63
57	CAMERA RUPE MURDARE	7.23
58	HOL	11.39
59	HOL+CASA SCARII	21.25
60	HOL+CASA SCARII	18.41
61	CLASA	33.69
62	CLASA	33.69
63	HOL	8.81
64	CLASA	12.08
65	CLASA	11.81
66	CLASA	33.69
67	HOL	8.81
68	CLASA	12.08
69	CLASA	11.81
70	HOL	8.81
71	CLASA	12.08
72	CLASA	11.81
73	CLASA	33.69

Suprafata Utila = 1290.03 mp
Suprafata Construita = 1559 mp

Executant:
S. C. TOPO SOARE, GRIGORE S. R. L.

Data
10.2009